

1035euclid

south beach miami

STRIPEY
Real Estate Development




www.stripeydev.com



1035 euclid

SOUTH BEACH. MIAMI

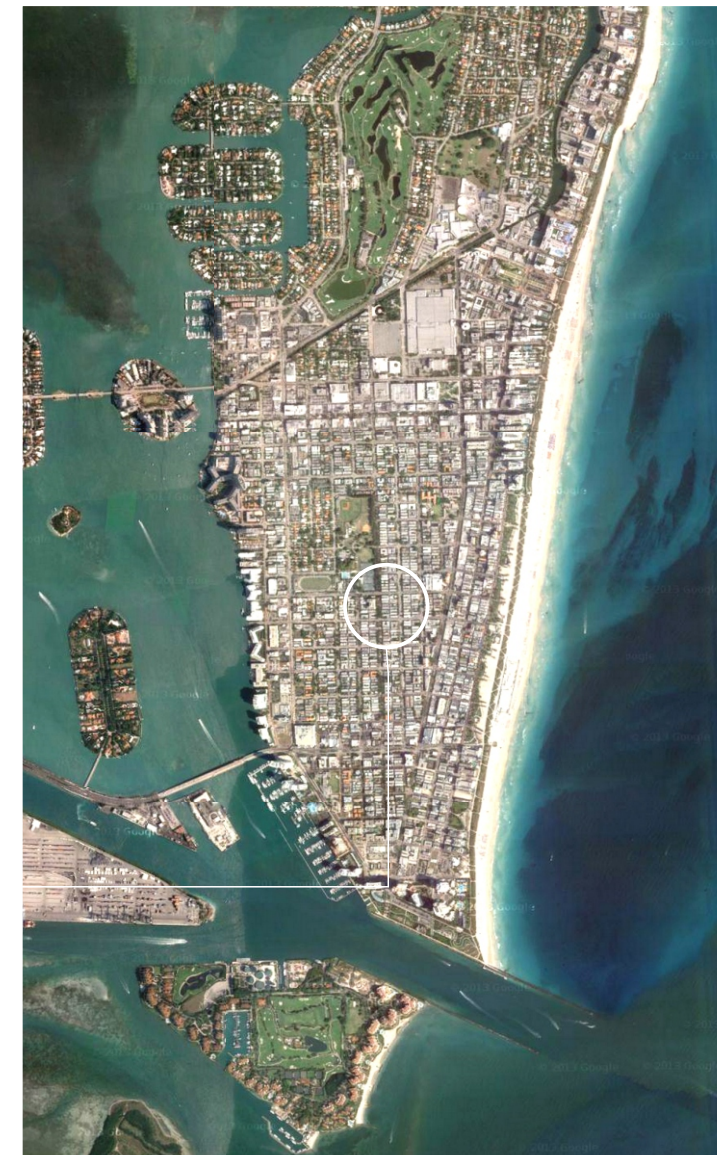



Characteristics:


- Contemporary Bathroom Fixtures
- Italian Style Kitchen Cabinet
- Granite Counter Tops
- Porcellanato Tile
- Hardwood Flooring
- Dade County Approved Hurricane Resistant Impact windows
- Dade County Approved Hurricane Resistant Impact Doors
- Luscious landscape with palmtrees
- Art DECO Architecture

Appliances:

- Stainless Steel Refrigerator
- Stainless Steel Microwave
- Stainless Steel Range
- Stainless Steel Compact Dishwasher






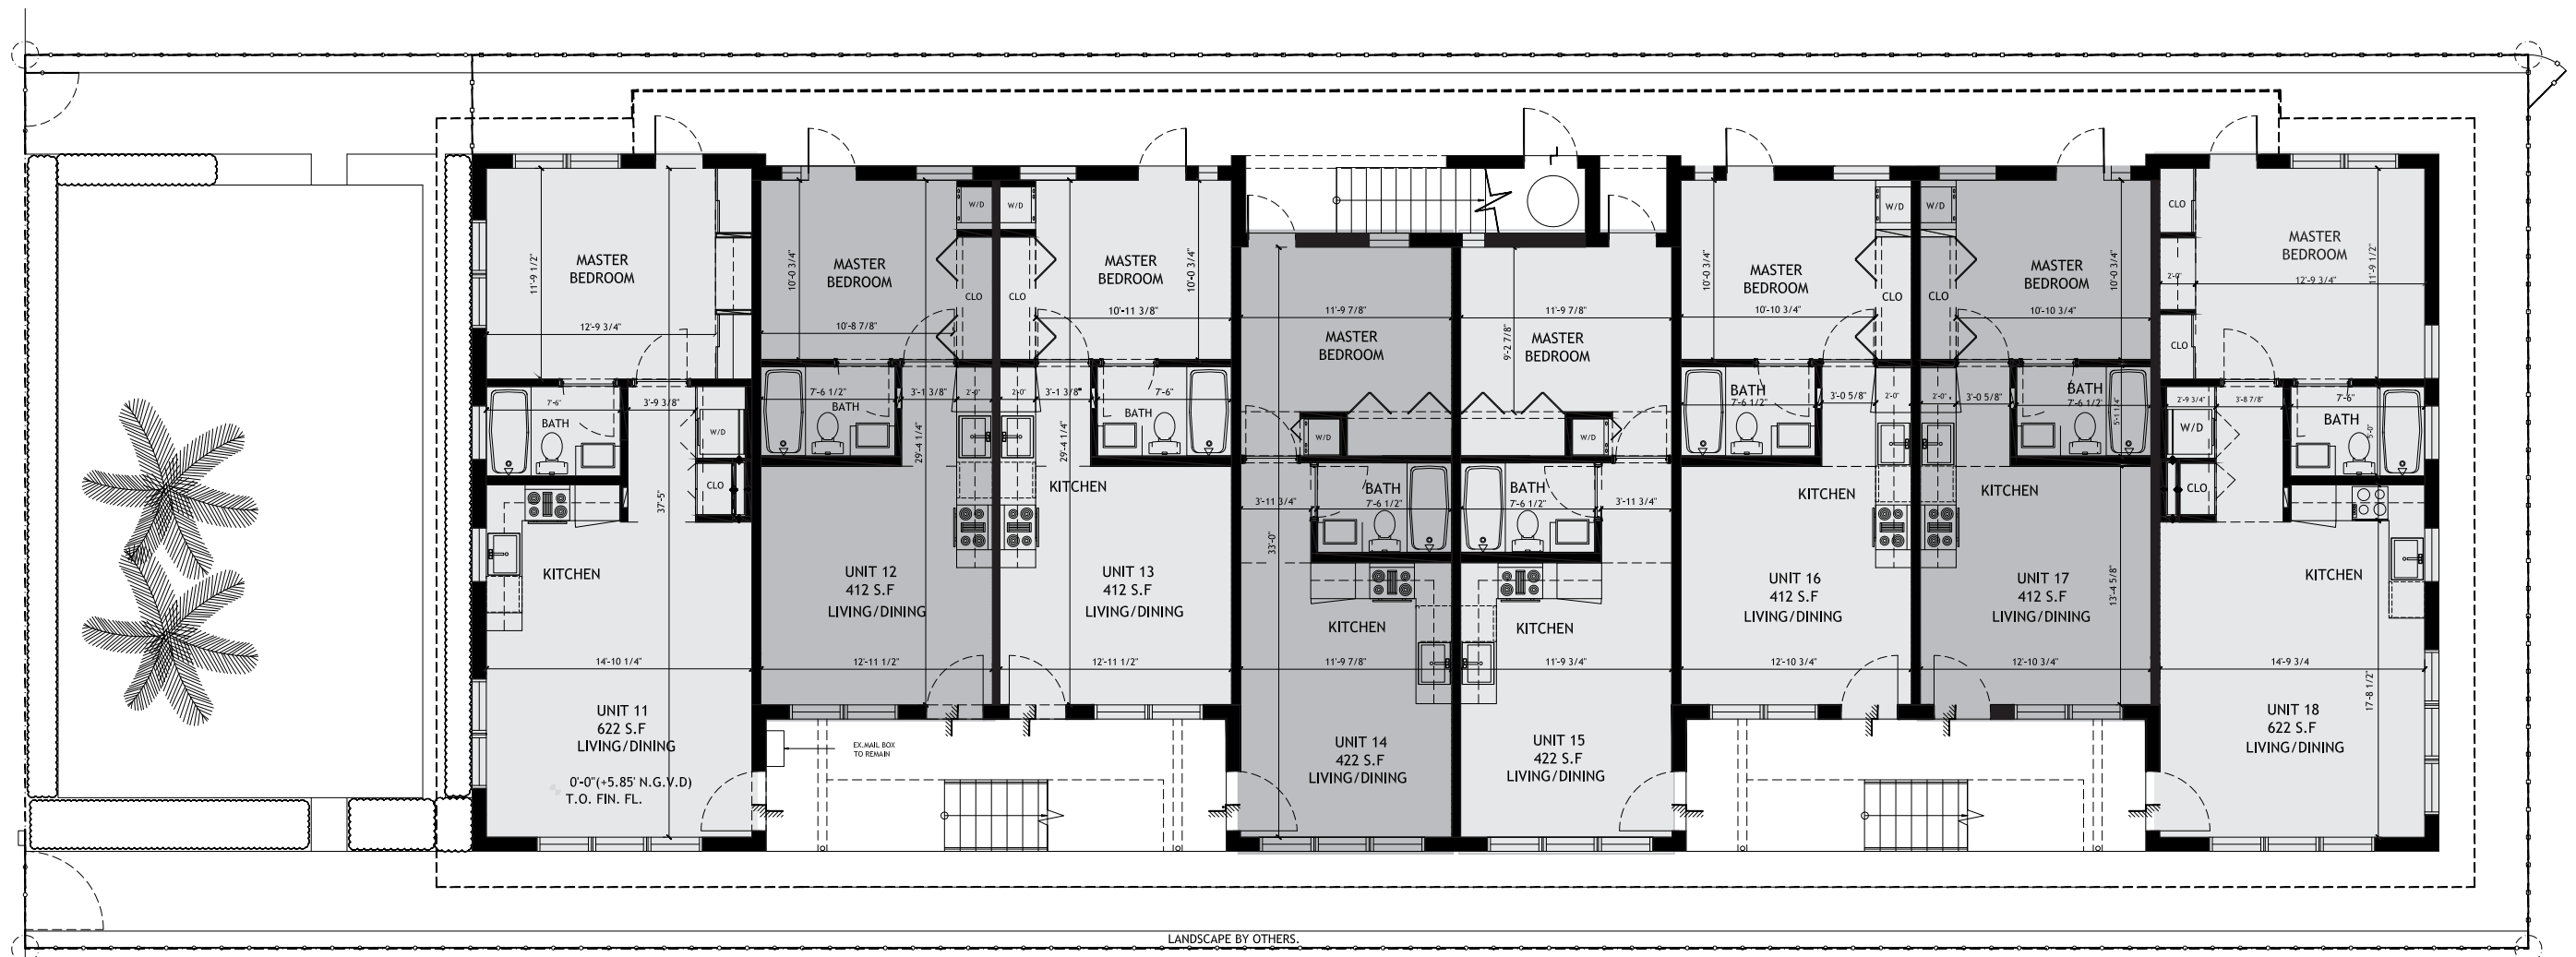

↑ PROPOSED FIRST FLOOR
SCALE 3/16"=1'-0"

NOTE:
Plans, materials and specifications are subject to architectural and other revisions at the sole discretion of the developer, builder or architect, or as may be requested by law. Floor plans shown are not to any particular scale. All dimensions are approximate, and floor plans are subject to change. Oral representations cannot be relied upon to correctly state the representations of the developer. For correct representations, make reference to the document required by section 718.503 Florida Statutes to be furnished by a developer to a buyer or lessee. This is not an offer to sell, or solicitation of offers to buy the condominium units in state where such offer of solicitation cannot be made.

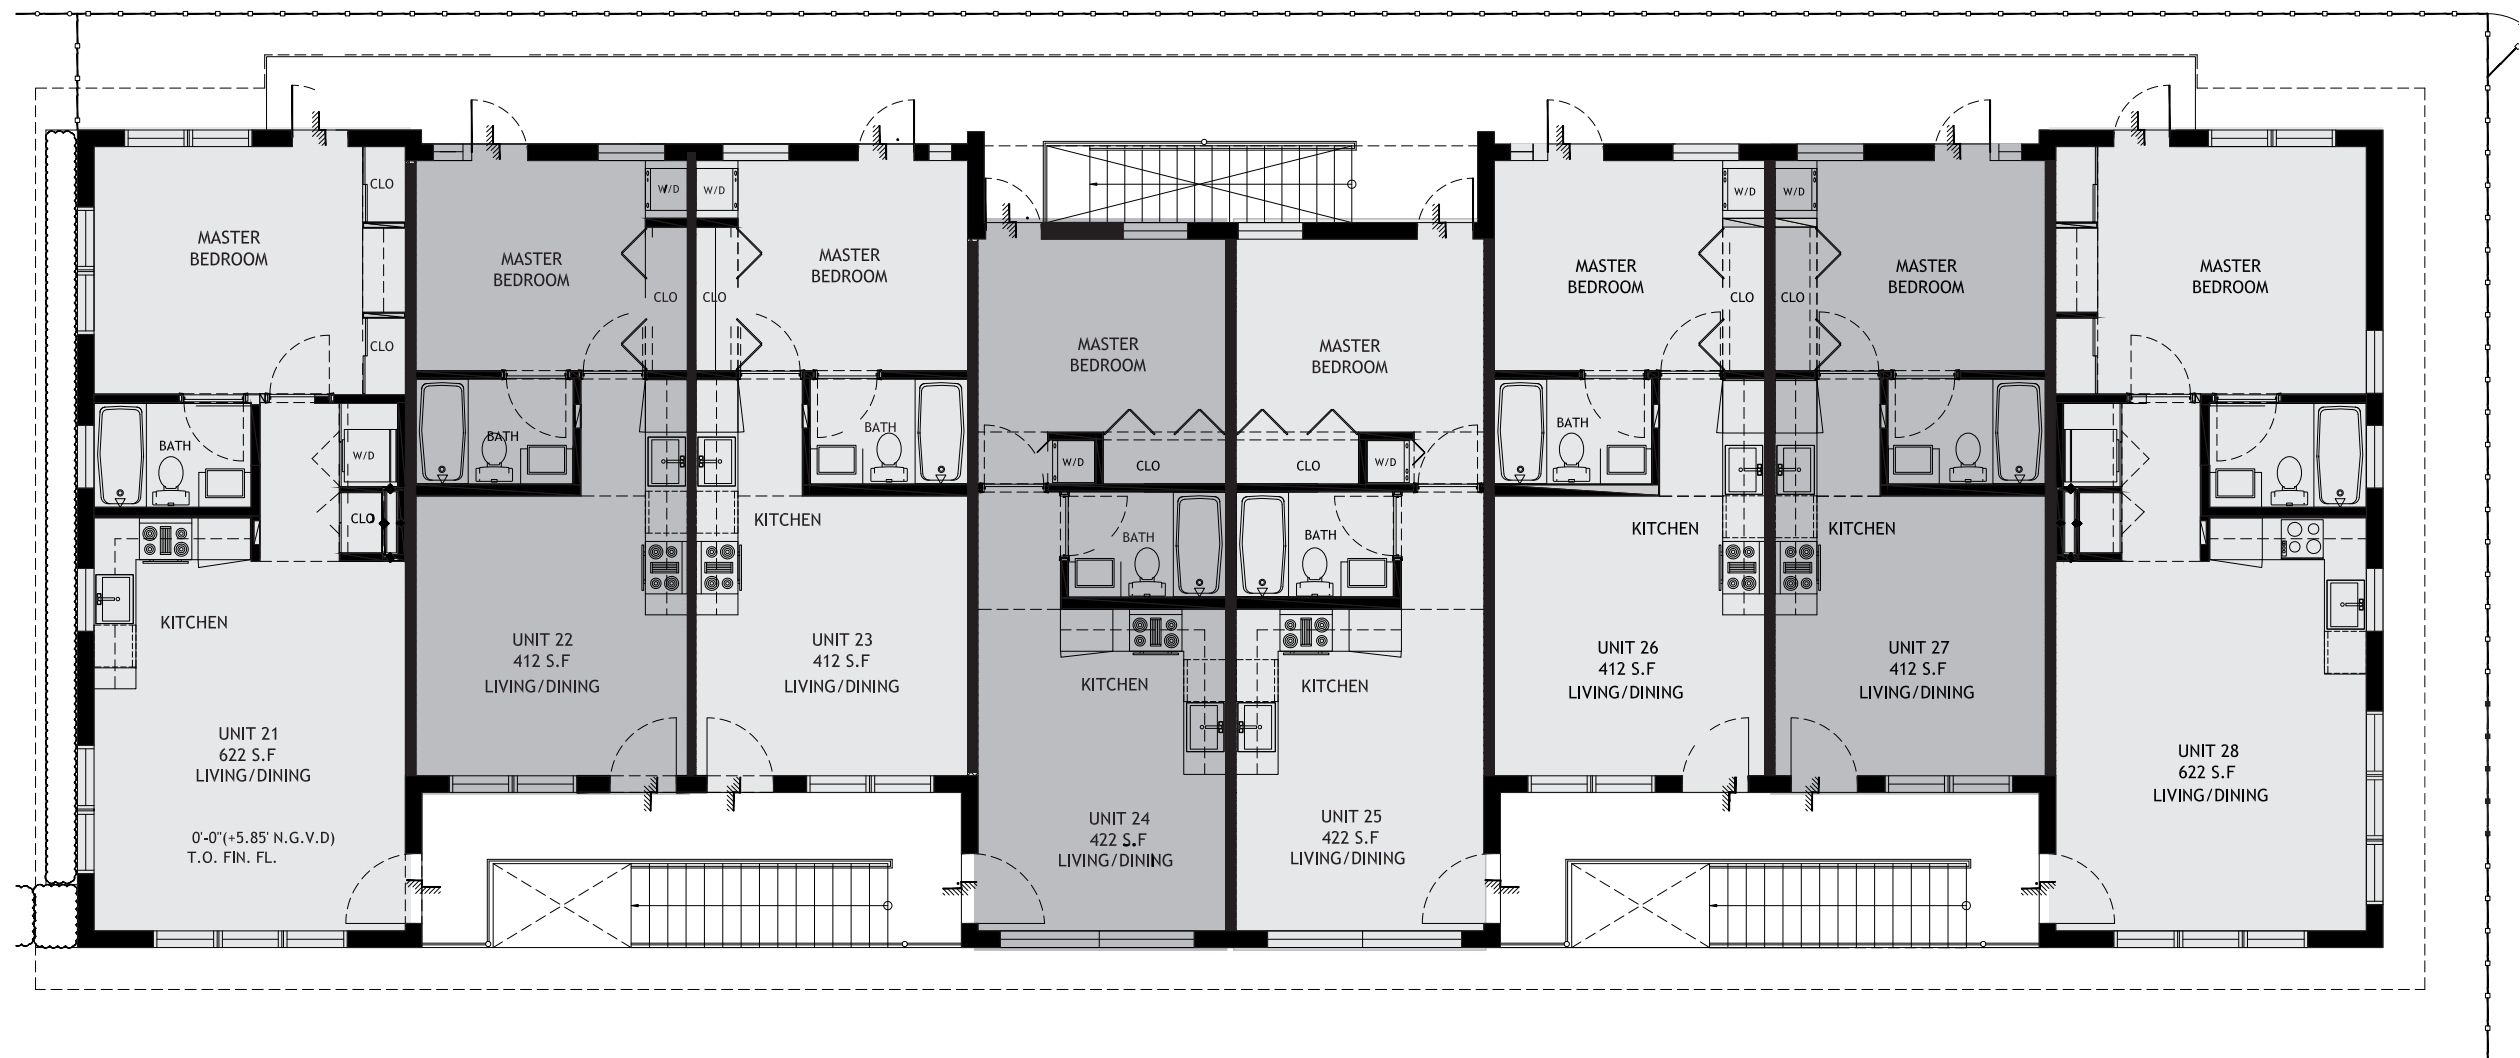

 **PROPOSED SECOND FLOOR**
SCALE 3/16"=1'-0"

NOTE:
Plans, materials and specifications are subject to architectural and other revisions at the sole discretion of the developer, builder or architect, or as may be requested by law. Floor plans shown are not to any particular scale. All dimensions are approximate, and floor plans are subject to change. Oral representations cannot be relied upon to correctly state the representations of the developer. For correct representations, make reference to the document required by section 718.503 Florida Statutes to be furnished by a developer to a buyer or lessee. This is not an offer to sell, or solicitation of offers to buy the condominium units in state where such offer of solicitation cannot be made.